
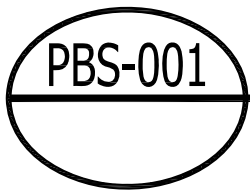


REFER TO TECHNICAL BULLETINS #28
& #32 FOR SIP TAPE APPLICATION

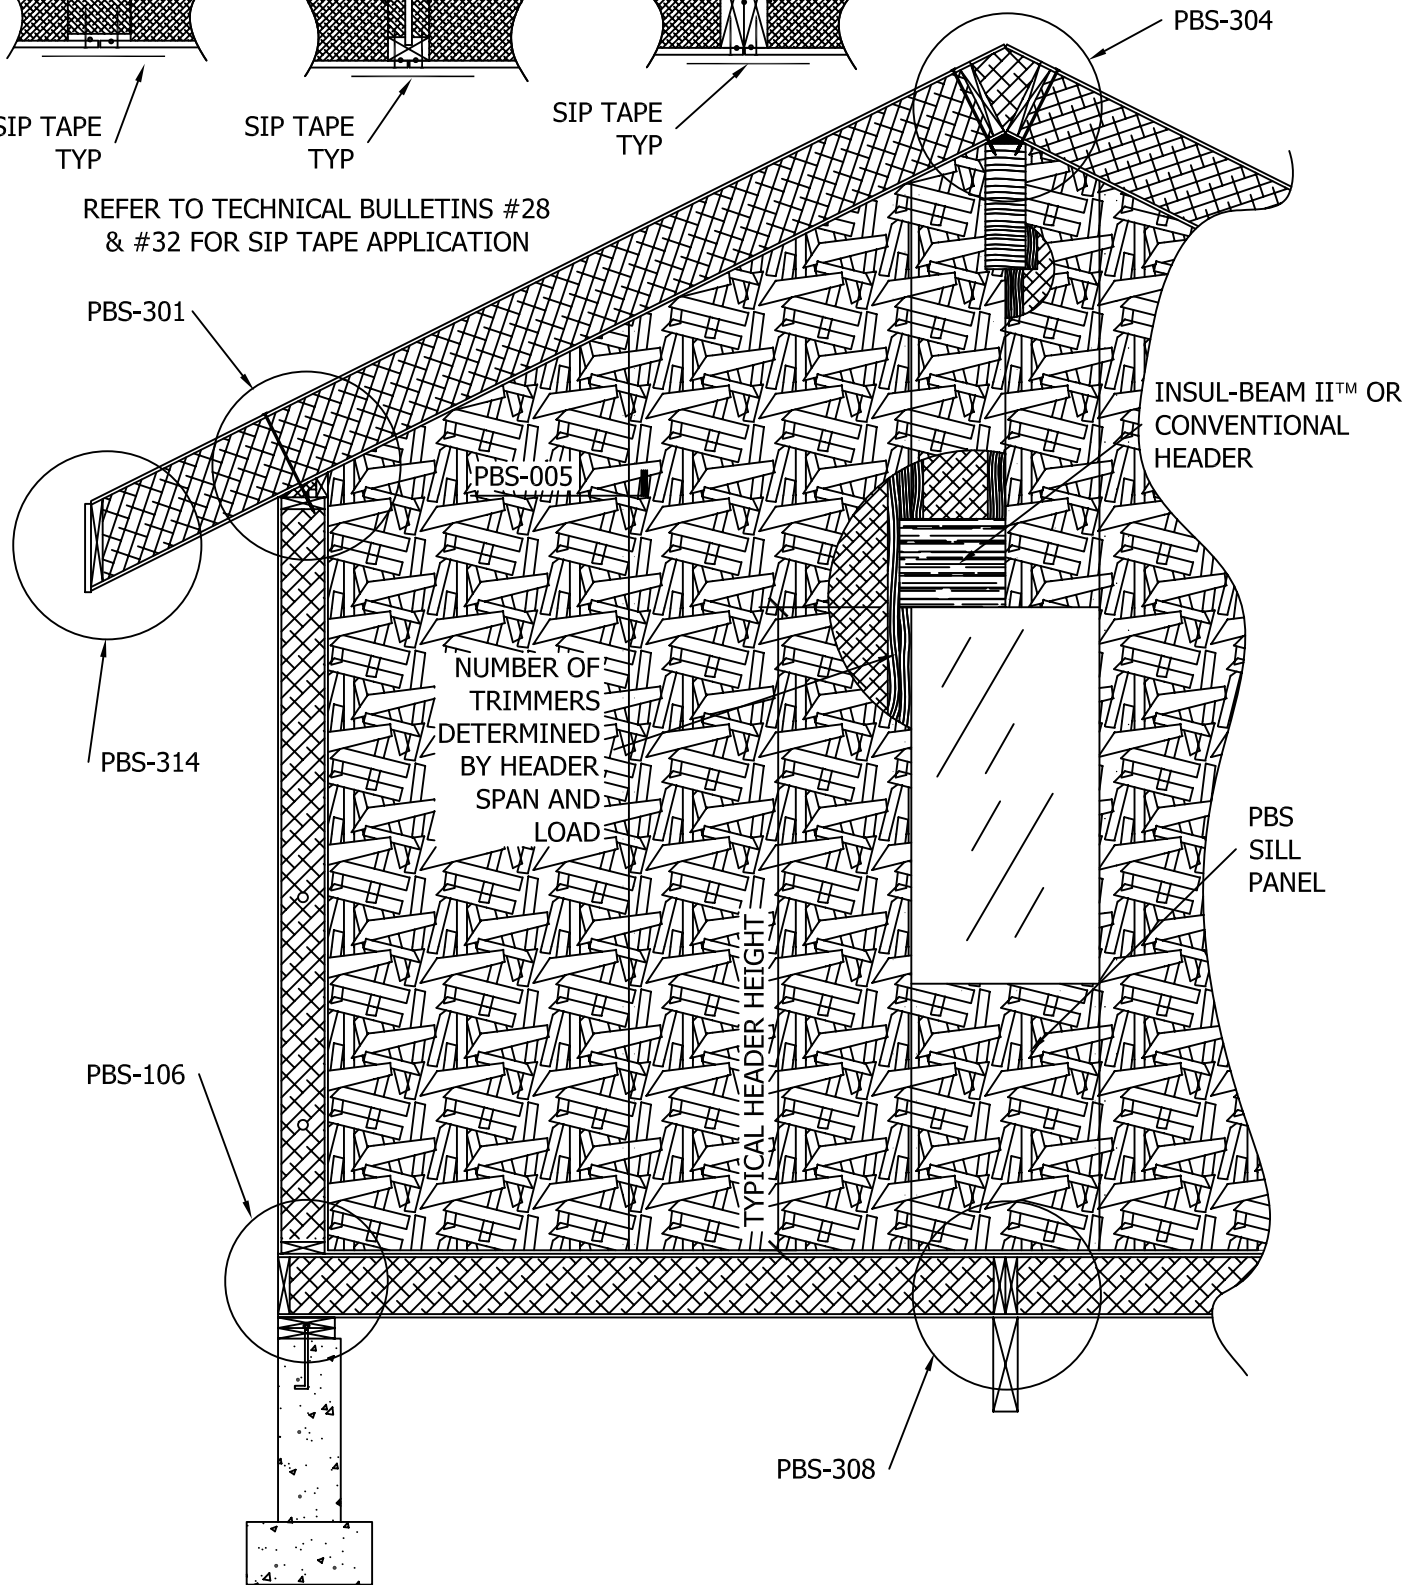

SECTION
PREMIER BUILDING SYSTEMS

11-9-10